


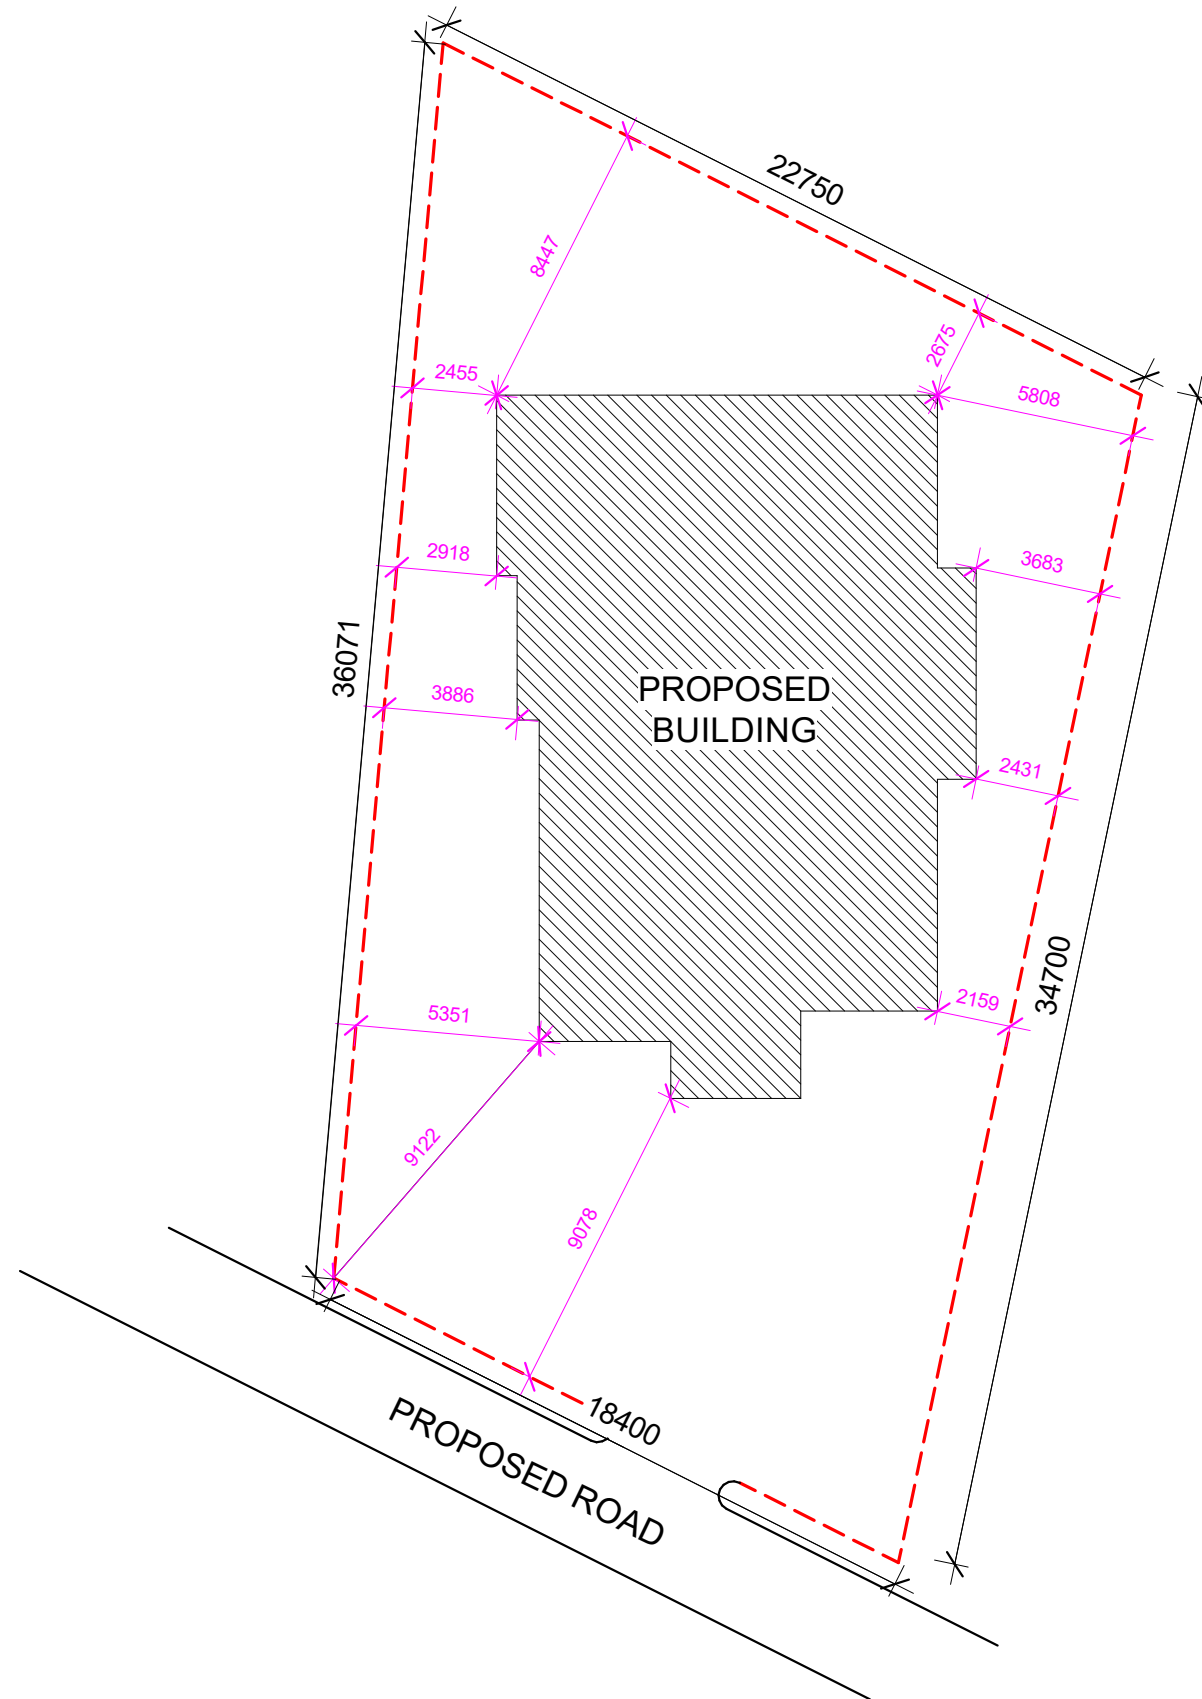

AREA OF SITE: 689.66sq.mtrs

AREA OF BUILDINGS: 264.93sq.mtrs

AREA OF UNBUILT SPACE: 424.731sq.mtrs


SEAL/STAMP

PROJECT
A PROPOSED RESIDENTIAL BUILDING FOR

CONSULTANT

SHEET CONTENT

DESIGNED BY	
DRAWN BY	
CHECKED BY	
SCALE	1: 100
DATE	

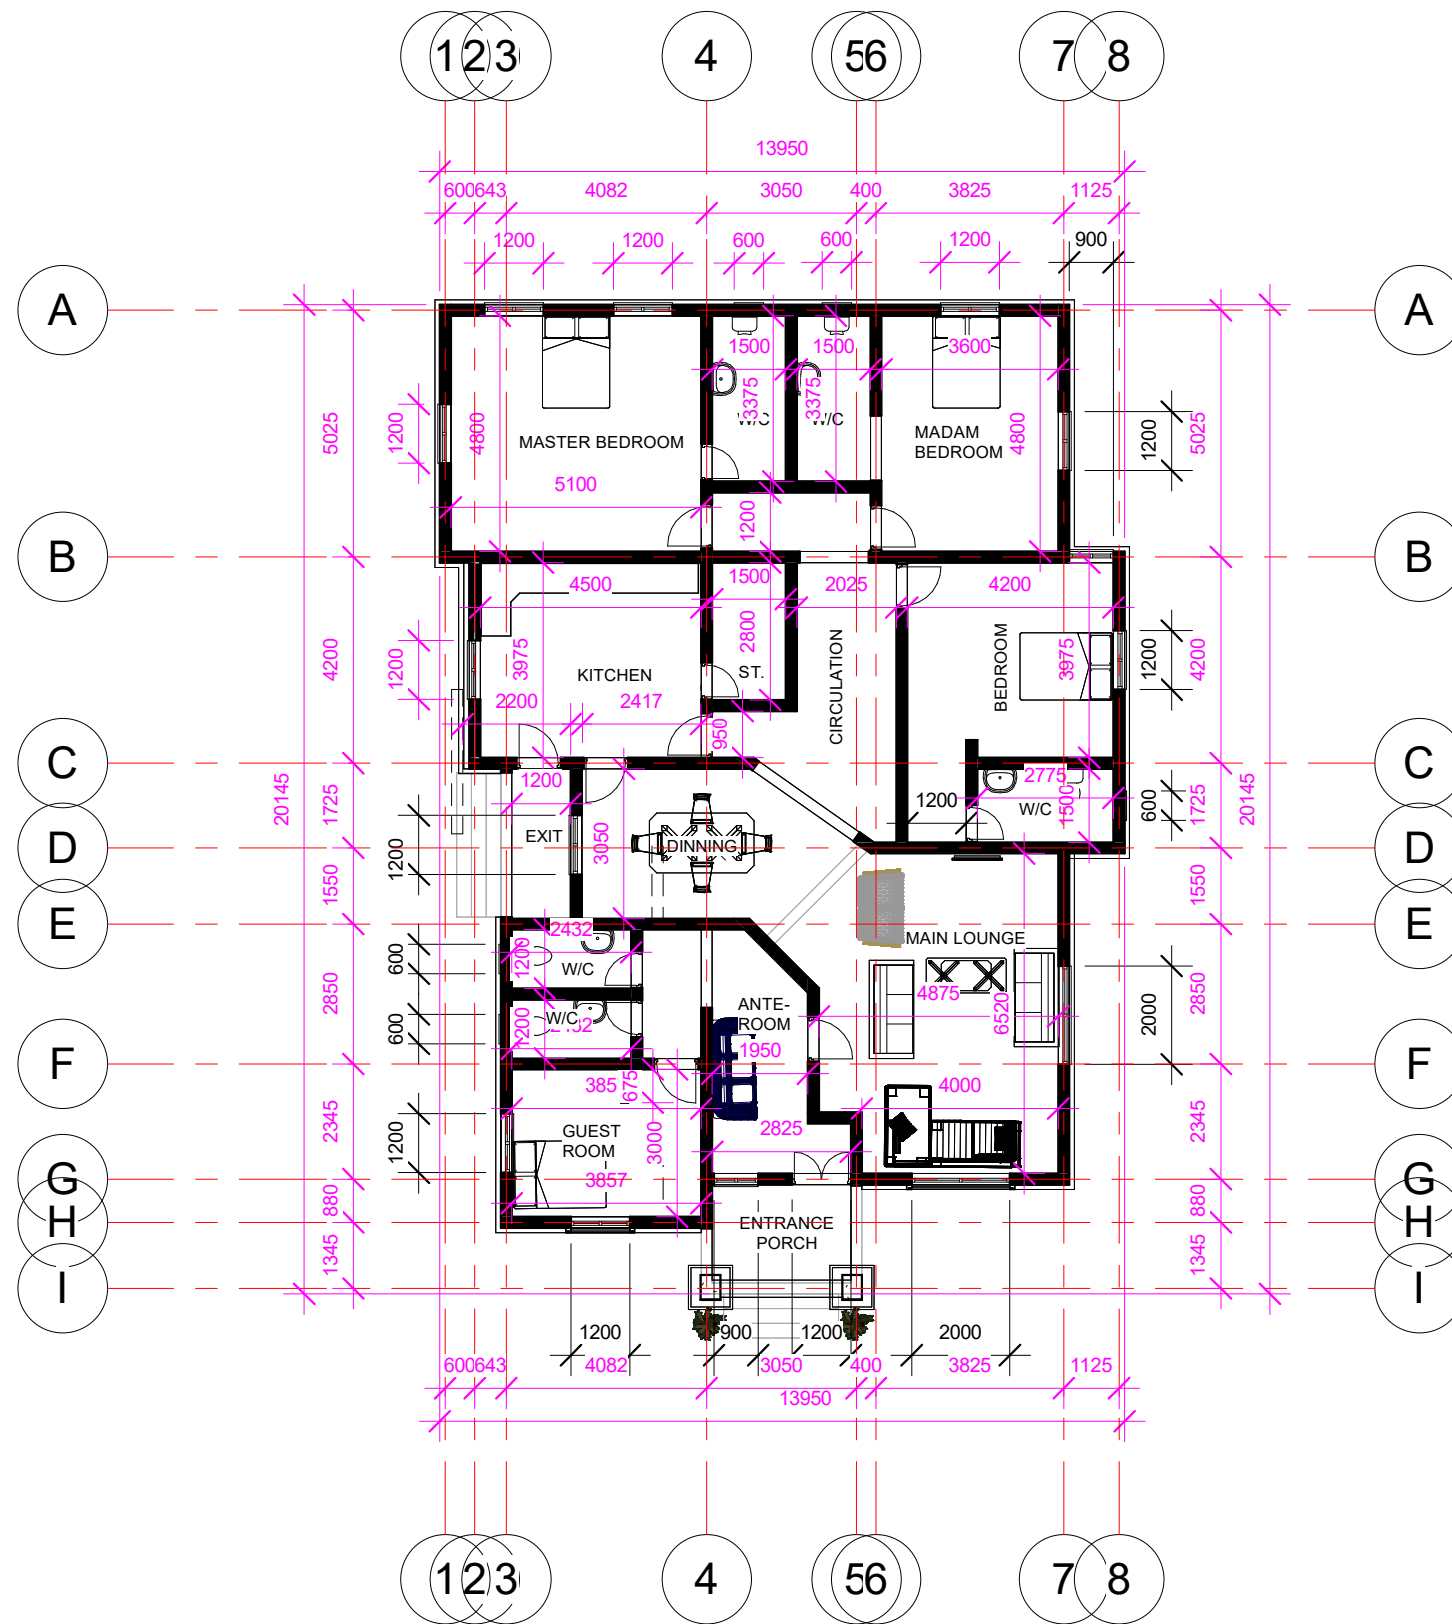

SEAL/STAMP


PROJECT
A PROPOSED RESIDENTIAL BUILDING FOR

CONSULTANT

SHEET CONTENT

DESIGNED BY
DRAWN BY
CHECKED BY
SCALE
DATE

1: 100

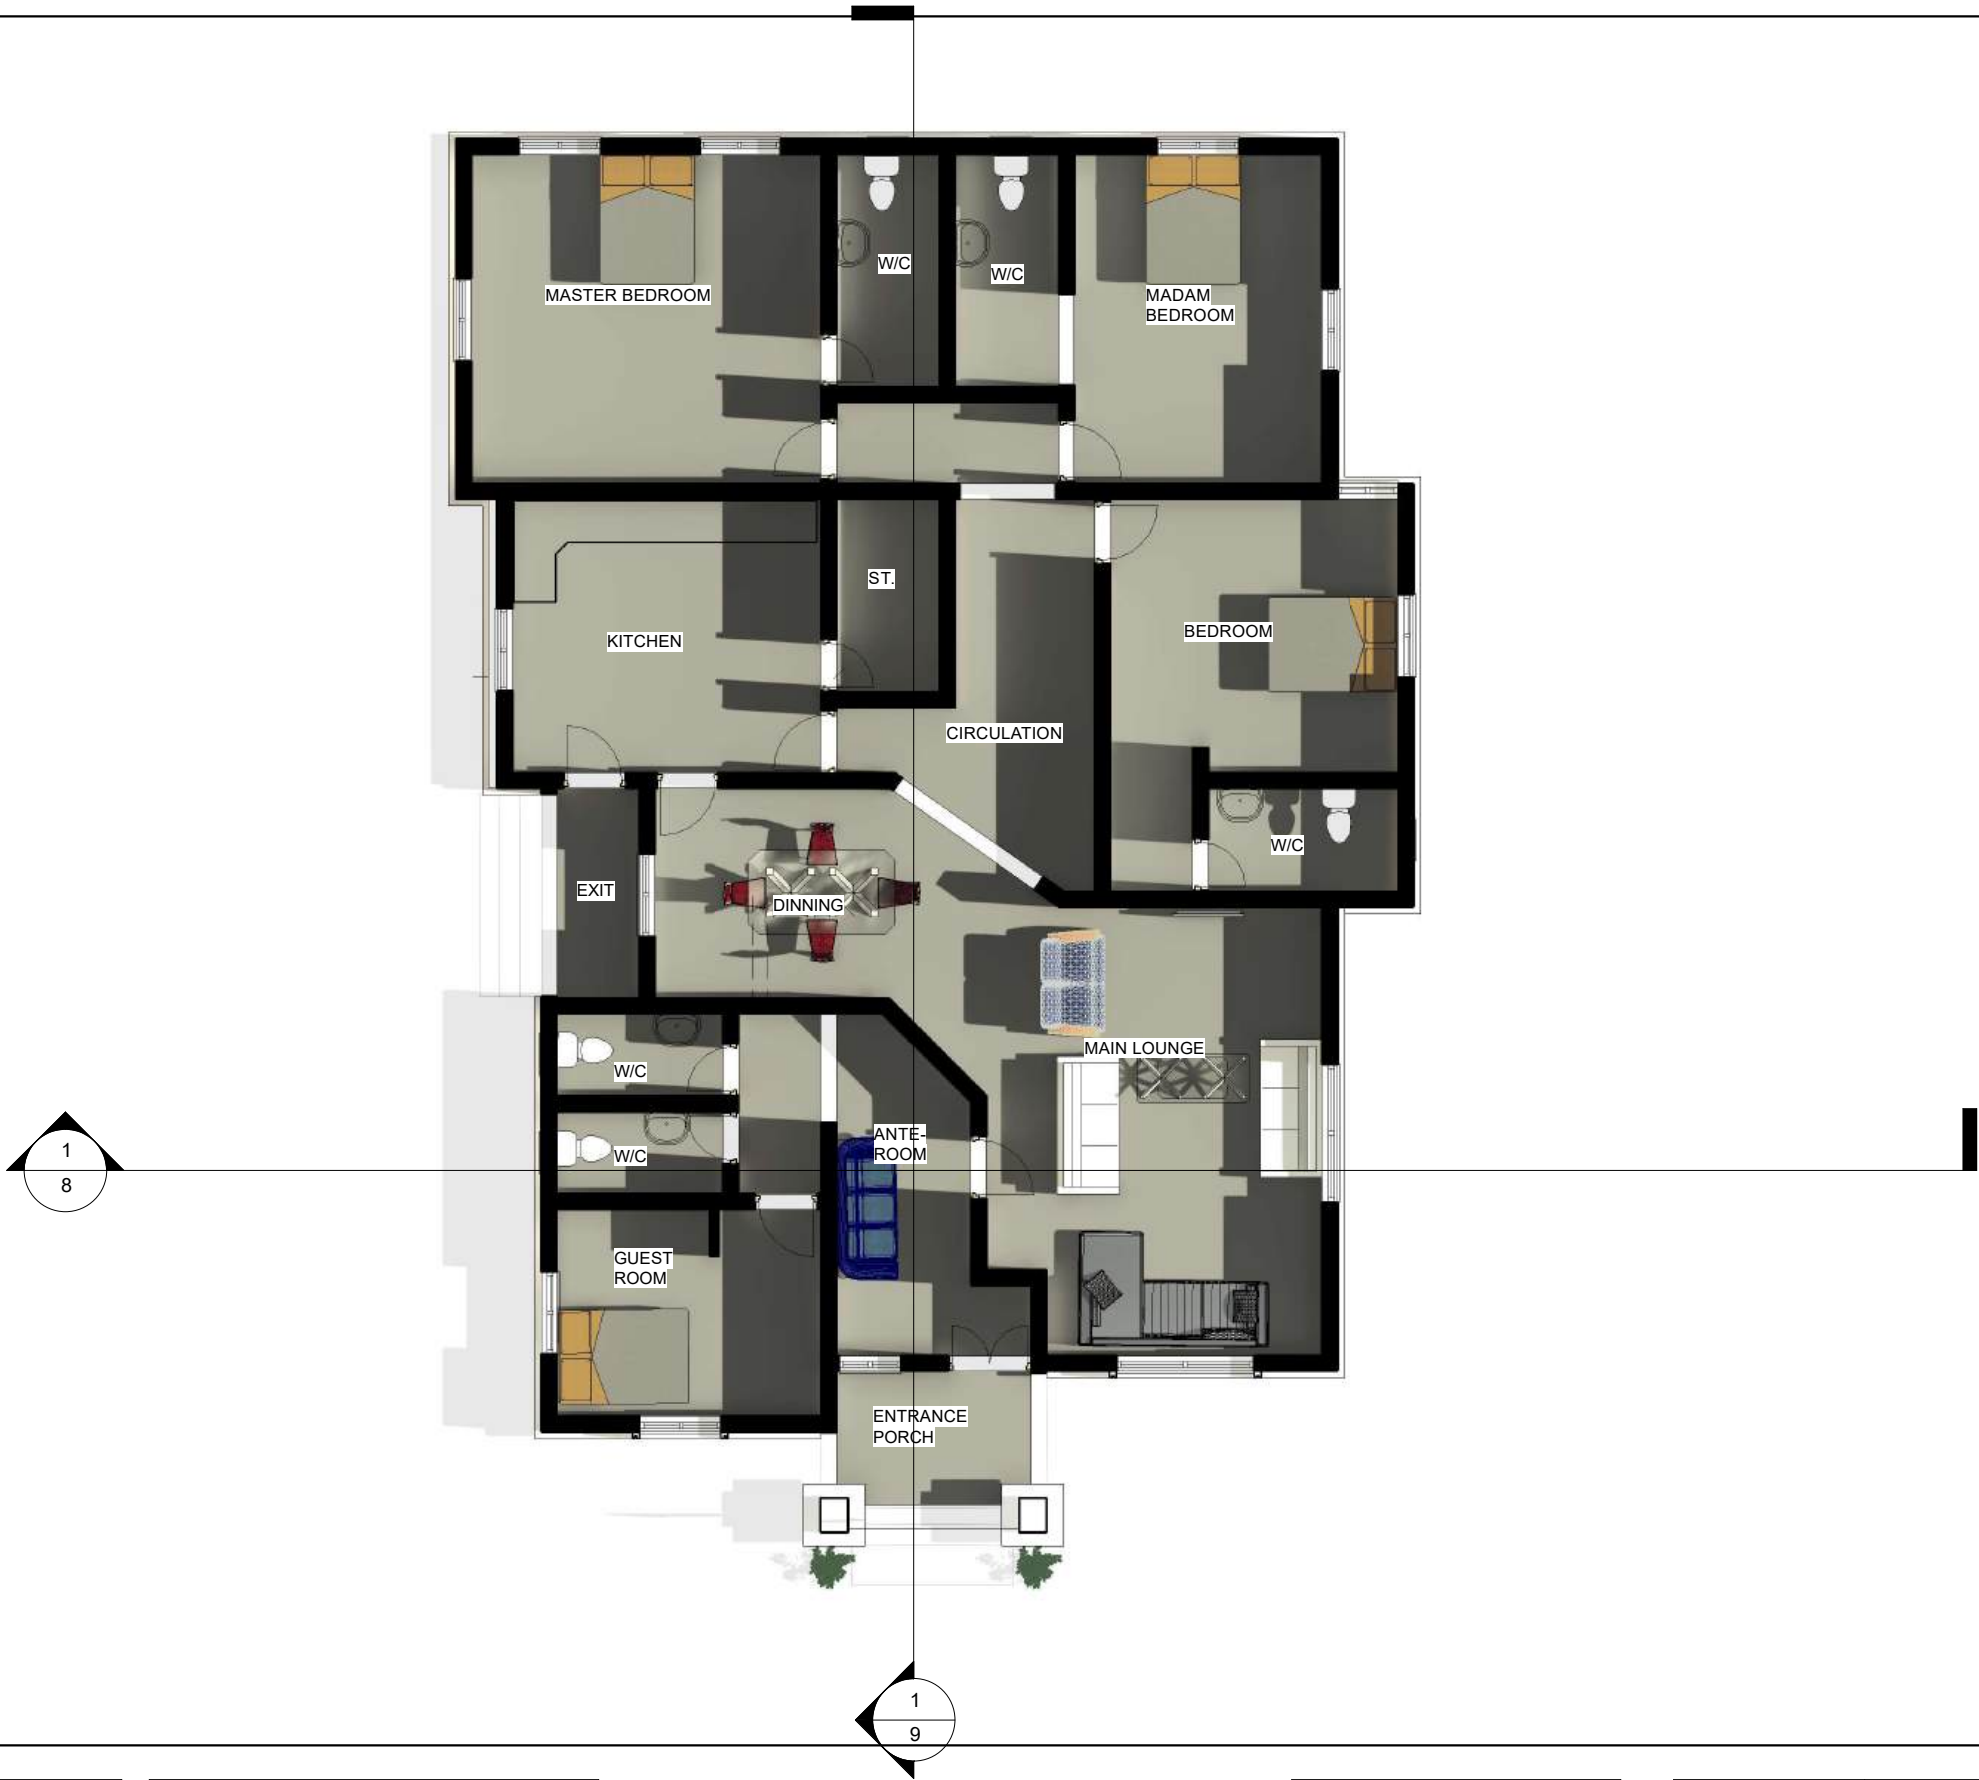


SEAL/STAMP

PROJECT
A PROPOSED RESIDENTIAL BUILDING FOR

CONSULTANT

SHEET CONTENT

DESIGNED BY	
DRAWNED BY	
CHECKED BY	
SCALE	1: 100
DATE	

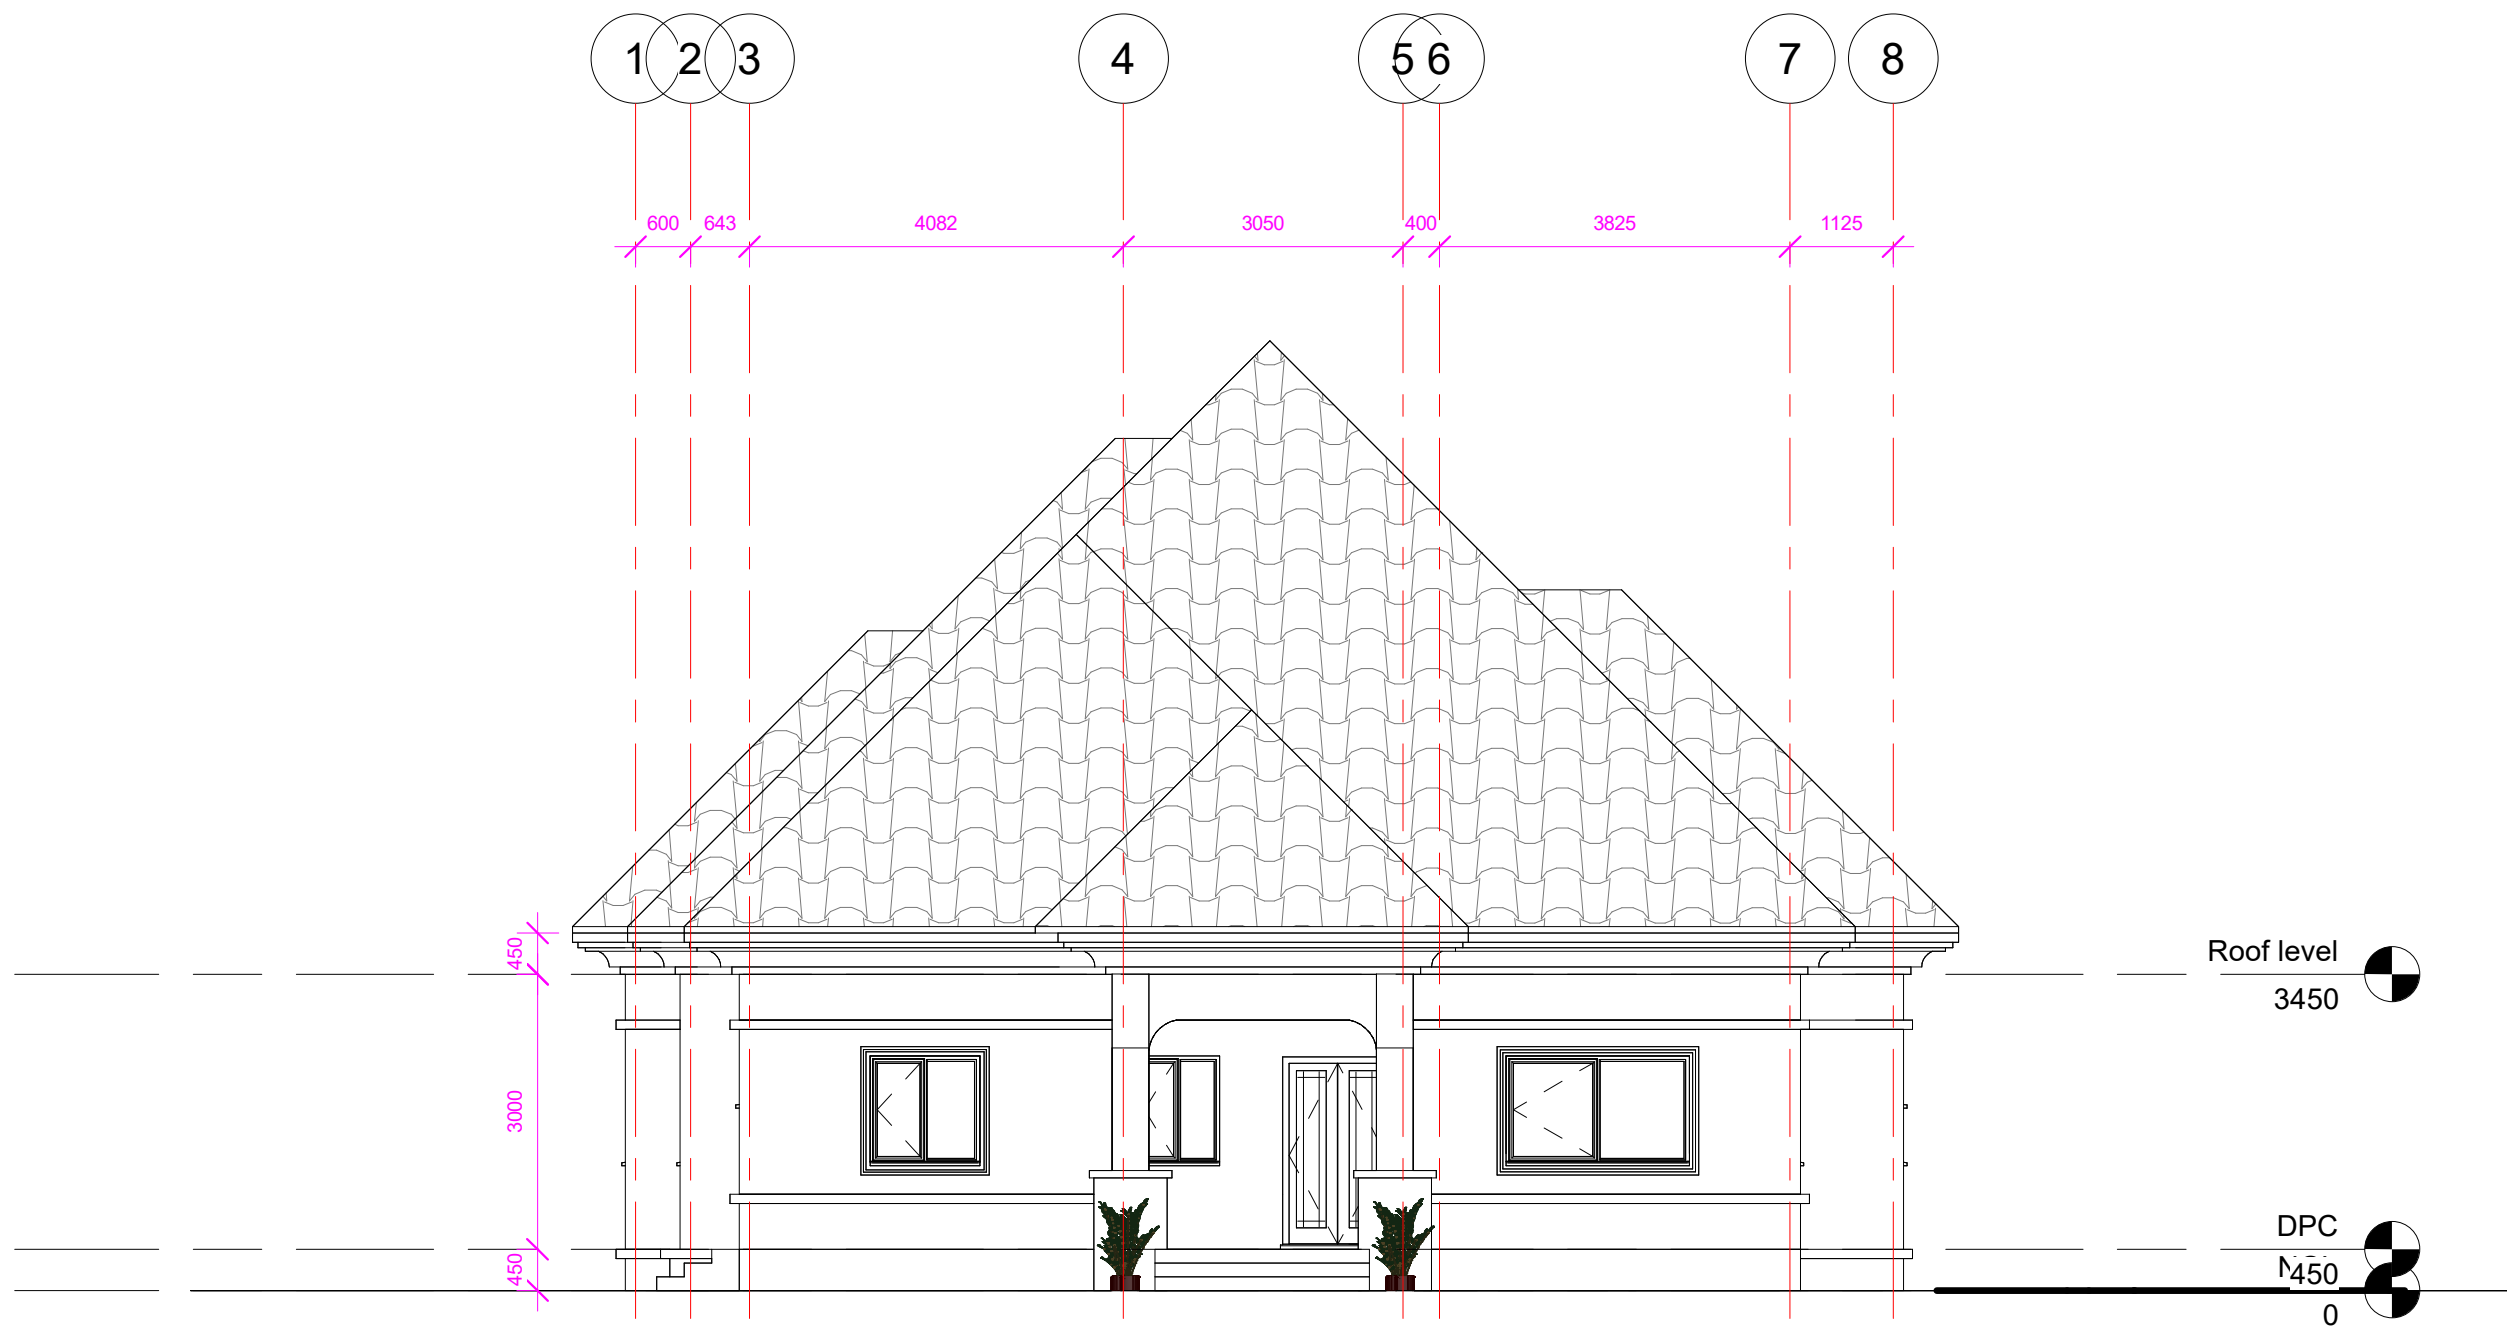


SEAL/STAMP

PROJECT
A PROPOSED RESIDENTIAL BUILDING FOR

CONSULTANT

SHEET CONTENT

DESIGNED BY	
DRAWN BY	
CHECKED BY	
SCALE	1: 100
DATE	

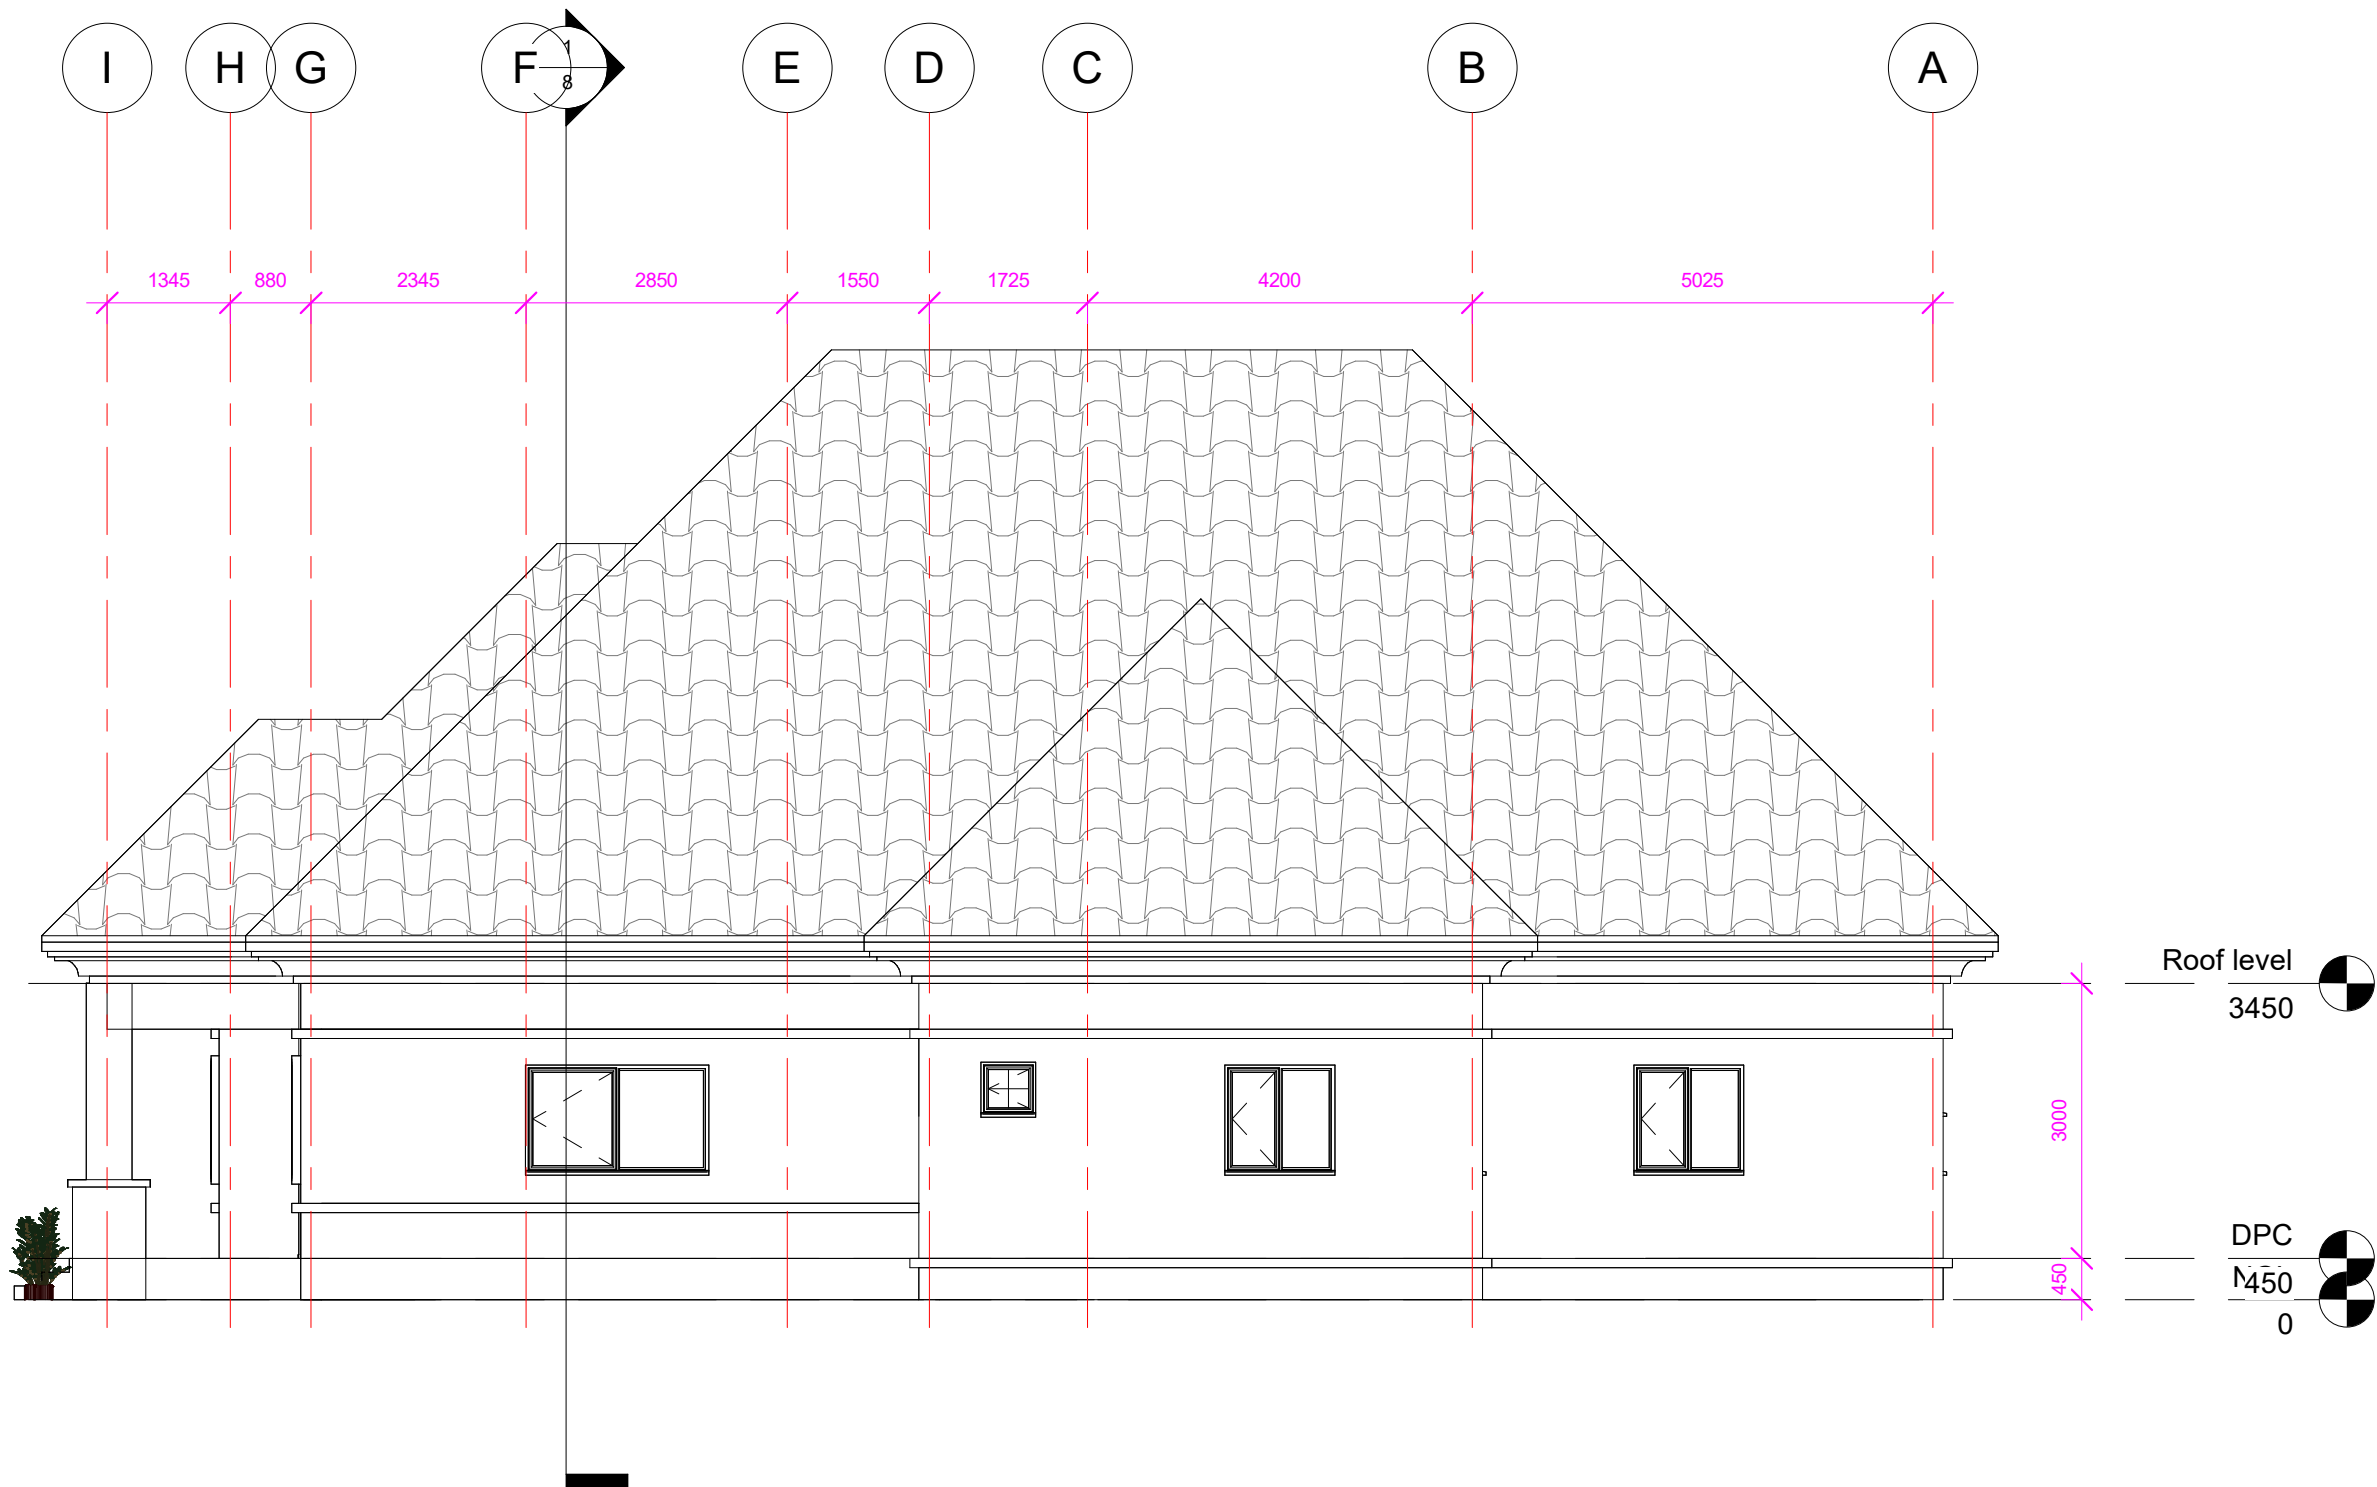


SEAL/STAMP

PROJECT
A PROPOSED RESIDENTIAL BUILDING FOR

CONSULTANT

SHEET CONTENT

DESIGNED BY	
DRAWN BY	
CHECKED BY	
SCALE	1: 100
DATE	

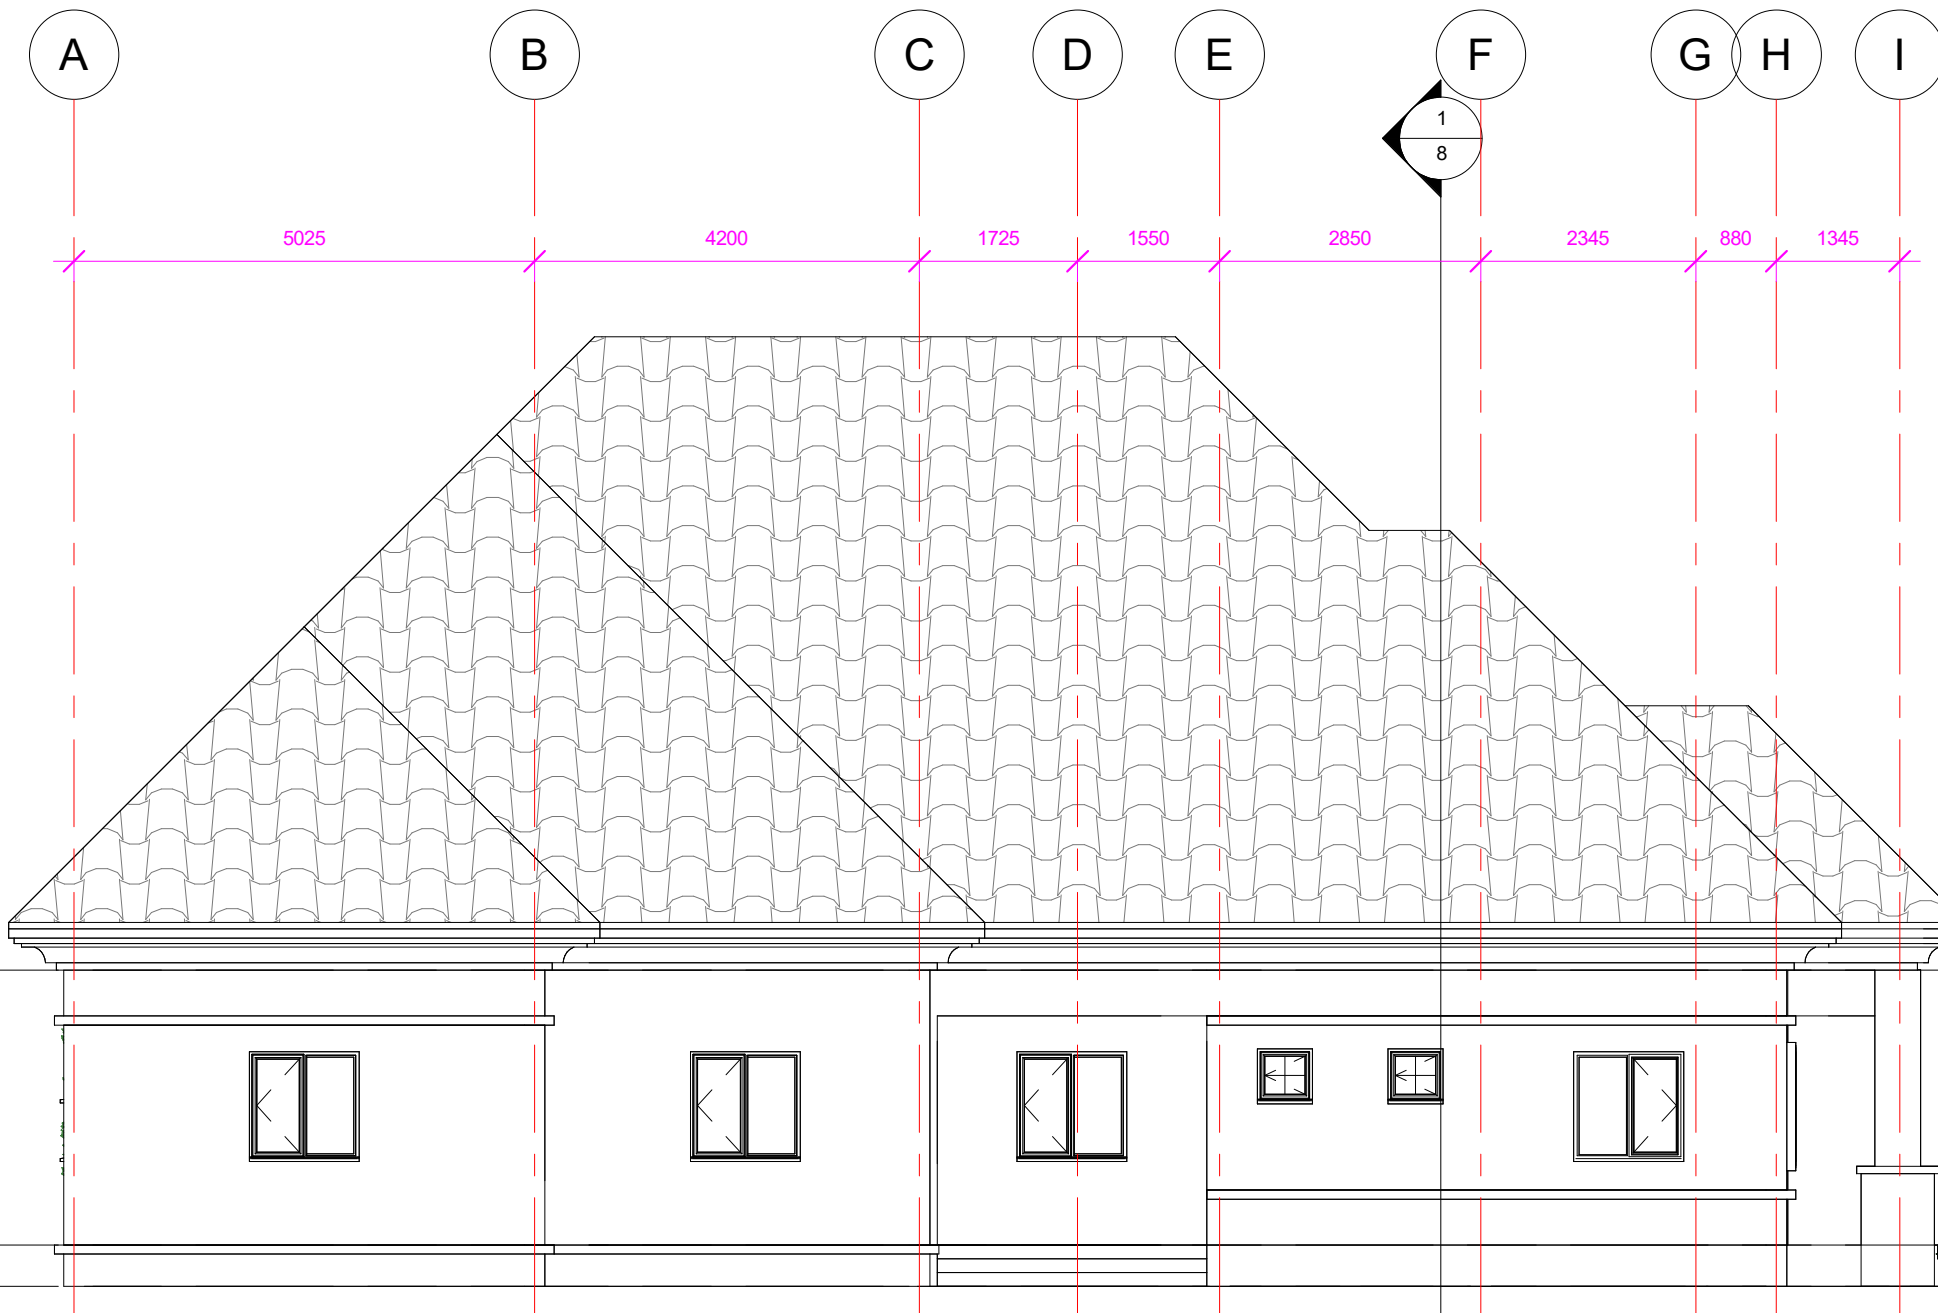

Roof level
3450

DPC
450
0




SEAL/STAMP

PROJECT
A PROPOSED RESIDENTIAL BUILDING FOR

CONSULTANT

SHEET CONTENT

DESIGNED BY	
DRAWN BY	
CHECKED BY	
SCALE	1: 100
DATE	

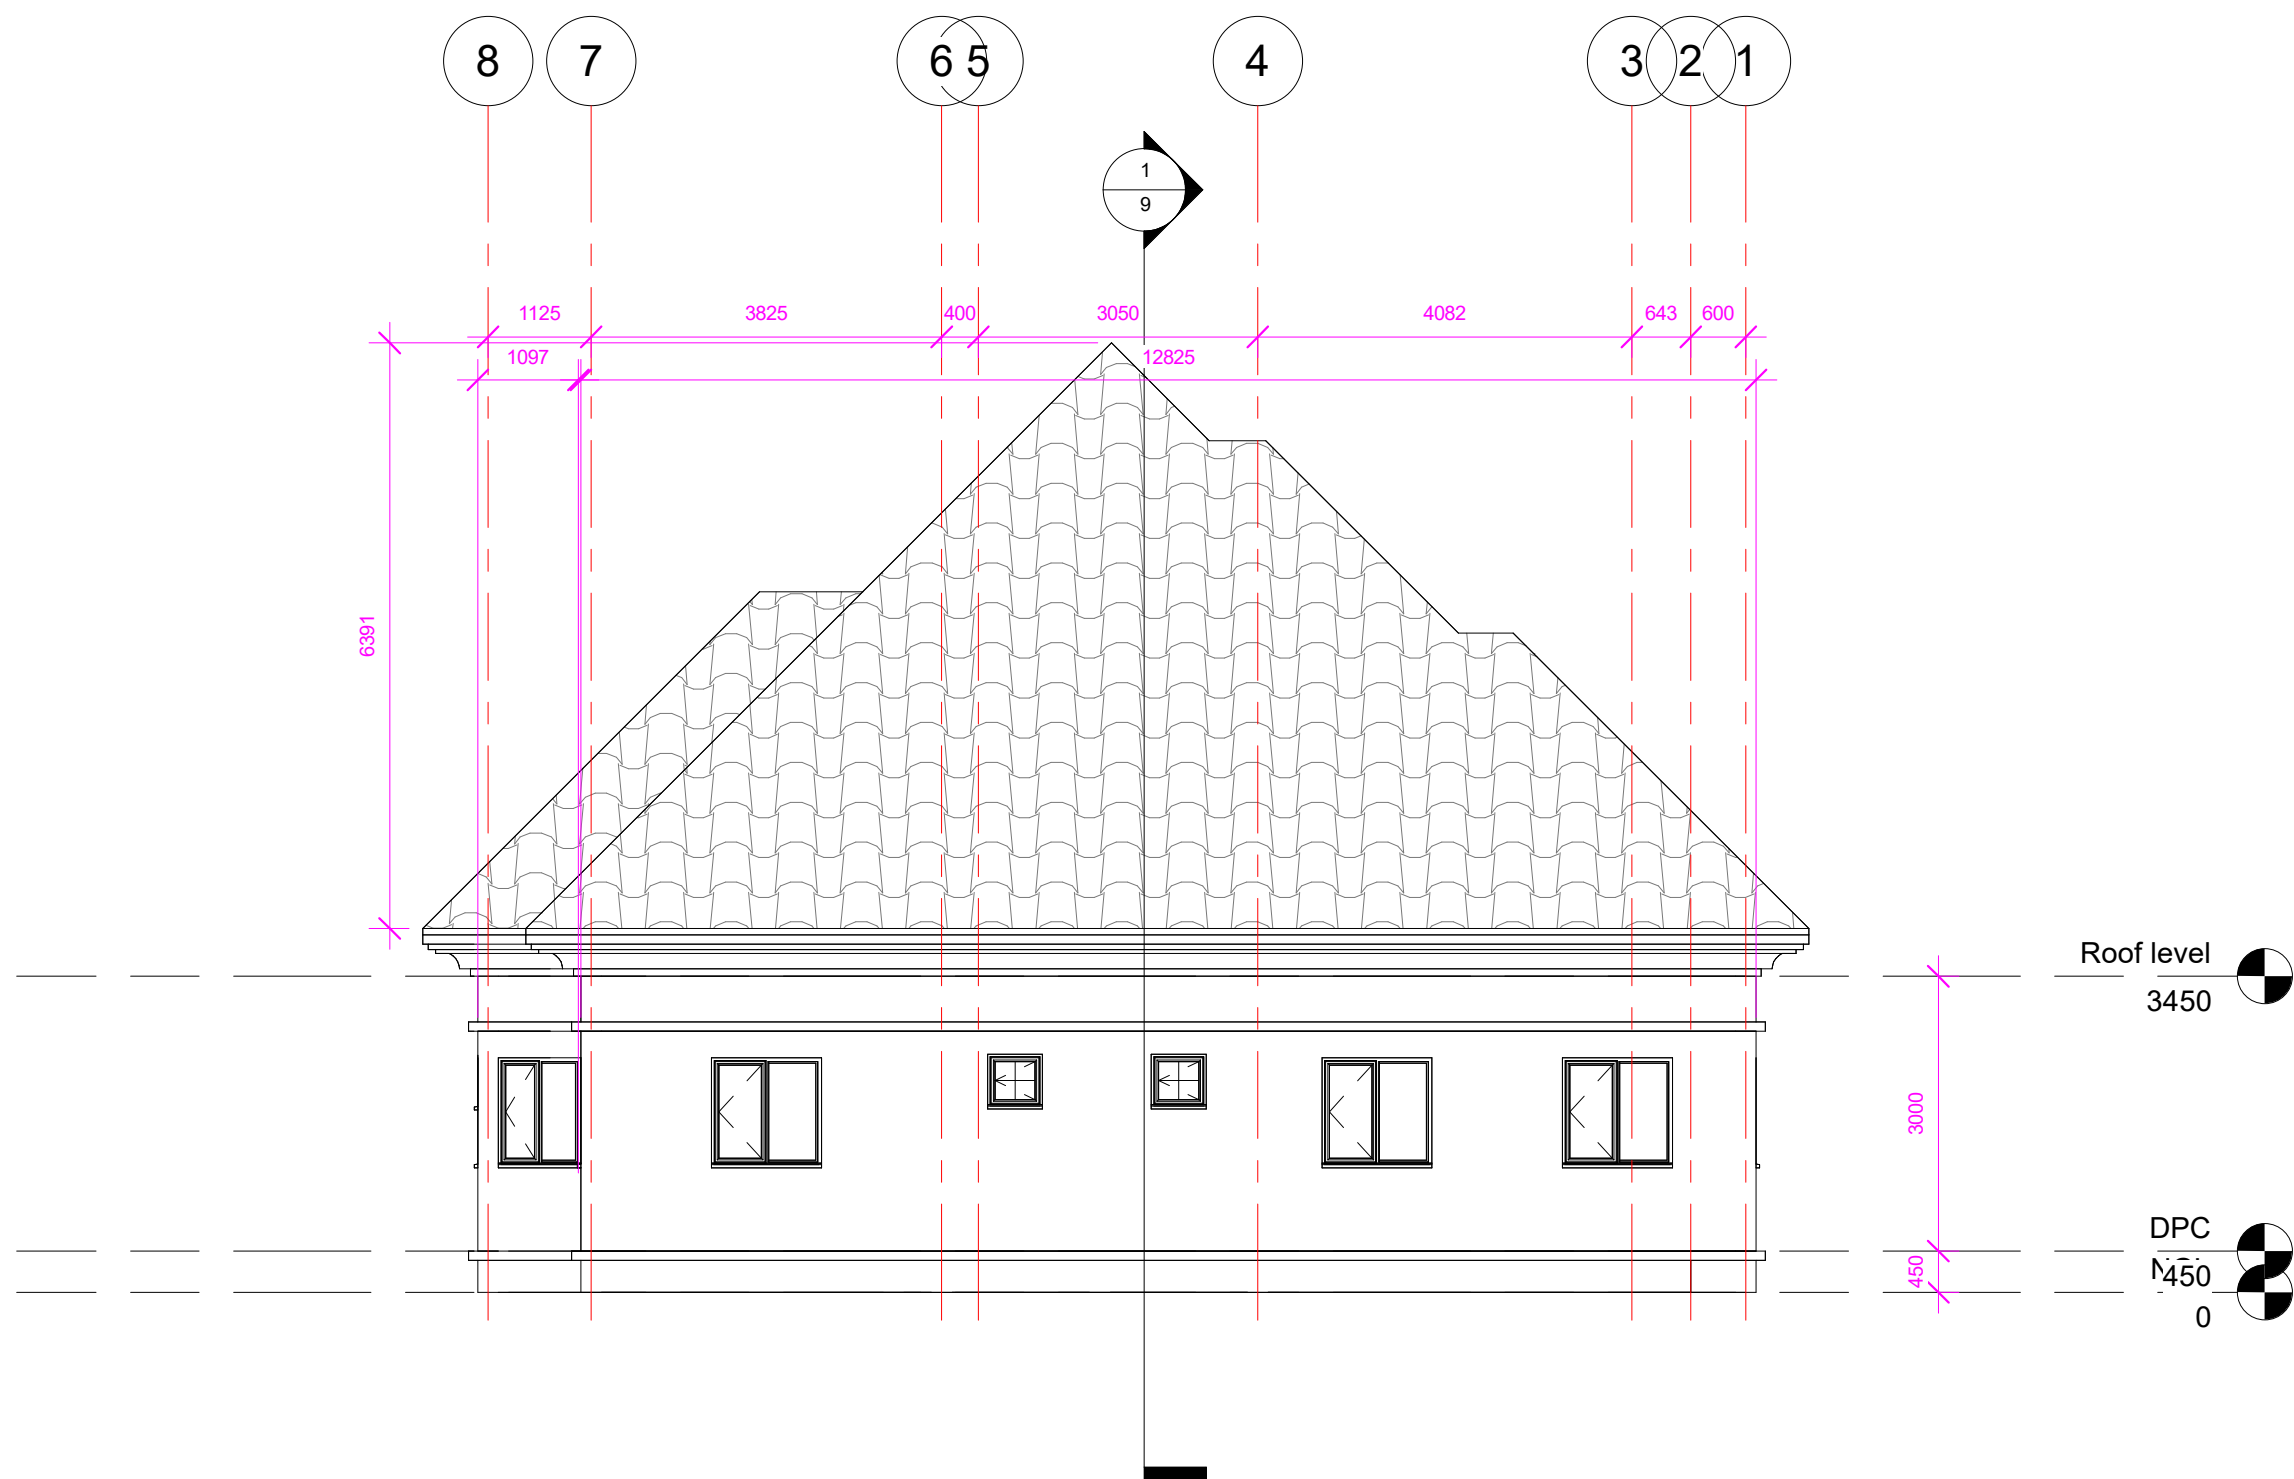


SEAL/STAMP

PROJECT
A PROPOSED RESIDENTIAL BUILDING FOR

CONSULTANT

SHEET CONTENT

DESIGNED BY	
DRAWN BY	
CHECKED BY	
SCALE	1: 100
DATE	

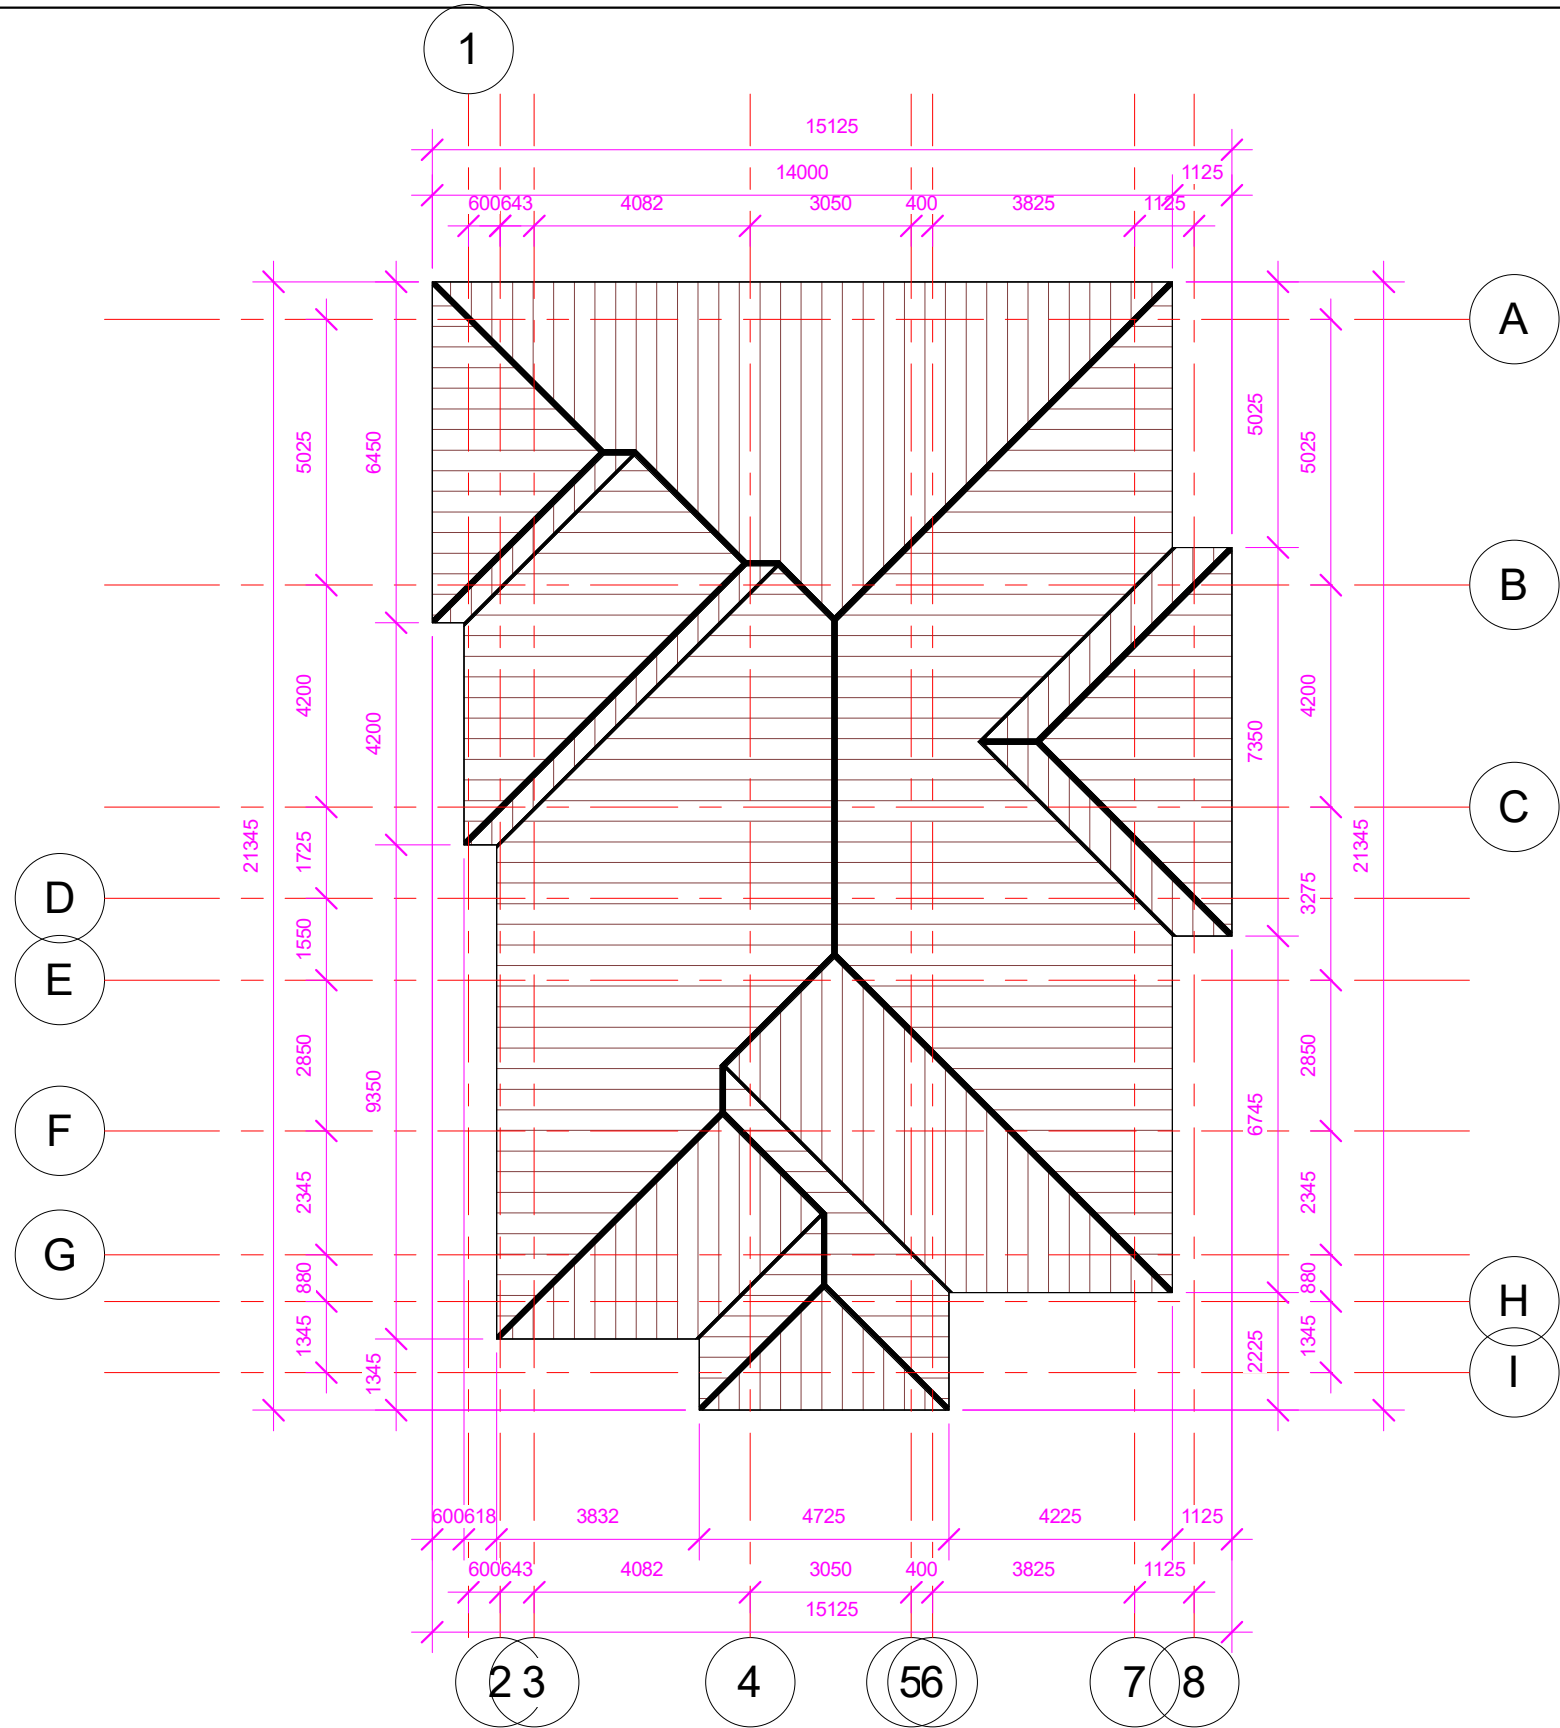


SEAL/STAMP

PROJECT
A PROPOSED RESIDENTIAL BUILDING FOR

CONSULTANT

SHEET CONTENT

DESIGNED BY	
DRAWN BY	
CHECKED BY	
SCALE	1: 100
DATE	

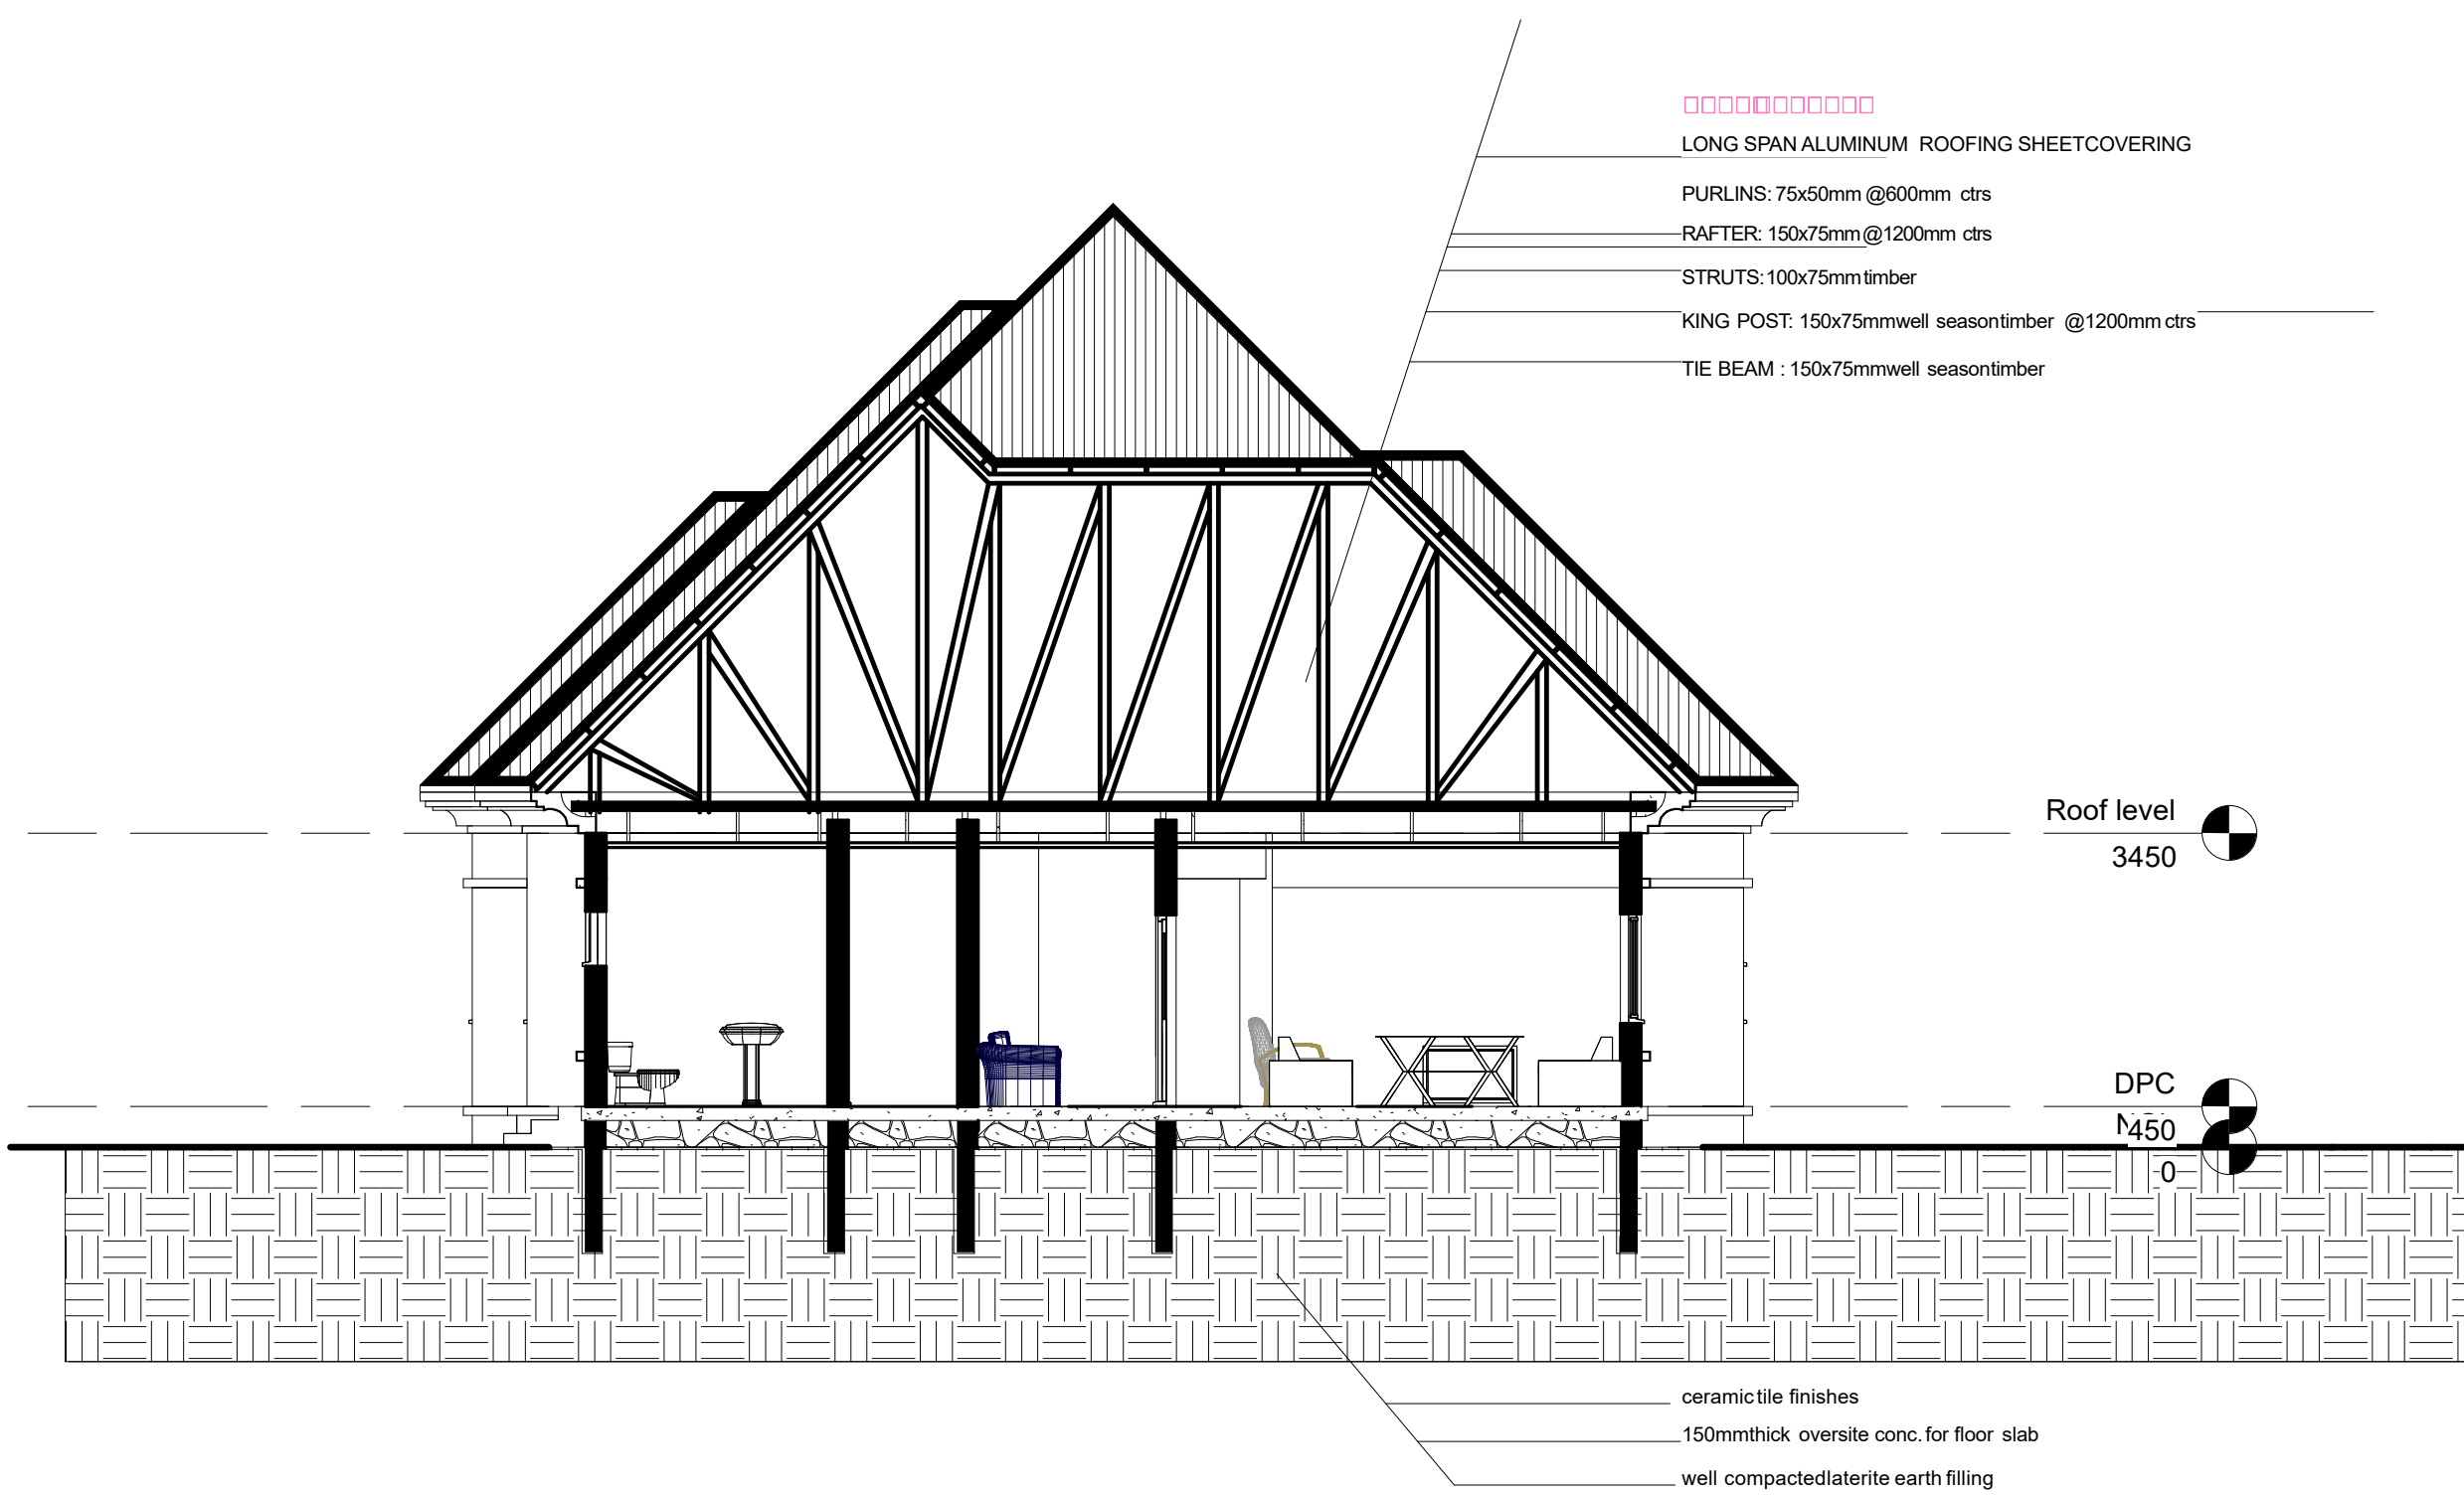

- LONG SPAN ALUMINUM ROOFING SHEETCOVERING
- PURLINS: 75x50mm @600mm ctrs
- RAFTER: 150x75mm@1200mm ctrs
- STRUTS: 100x75mm timber
- KING POST: 150x75mmwell seasontimber @1200mm ctrs
- TIE BEAM : 150x75mmwell seasontimber

Roof level
3450

DPC
M450
0

- ceramic tile finishes
- 150mmthick oversite conc. for floor slab
- well compactedlaterite earth filling


SEAL/STAMP

PROJECT
A PROPOSED RESIDENTIAL BUILDING FOR

CONSULTANT

SHEET CONTENT

DESIGNED BY	
DRAWN BY	
CHECKED BY	
SCALE	1: 100
DATE	

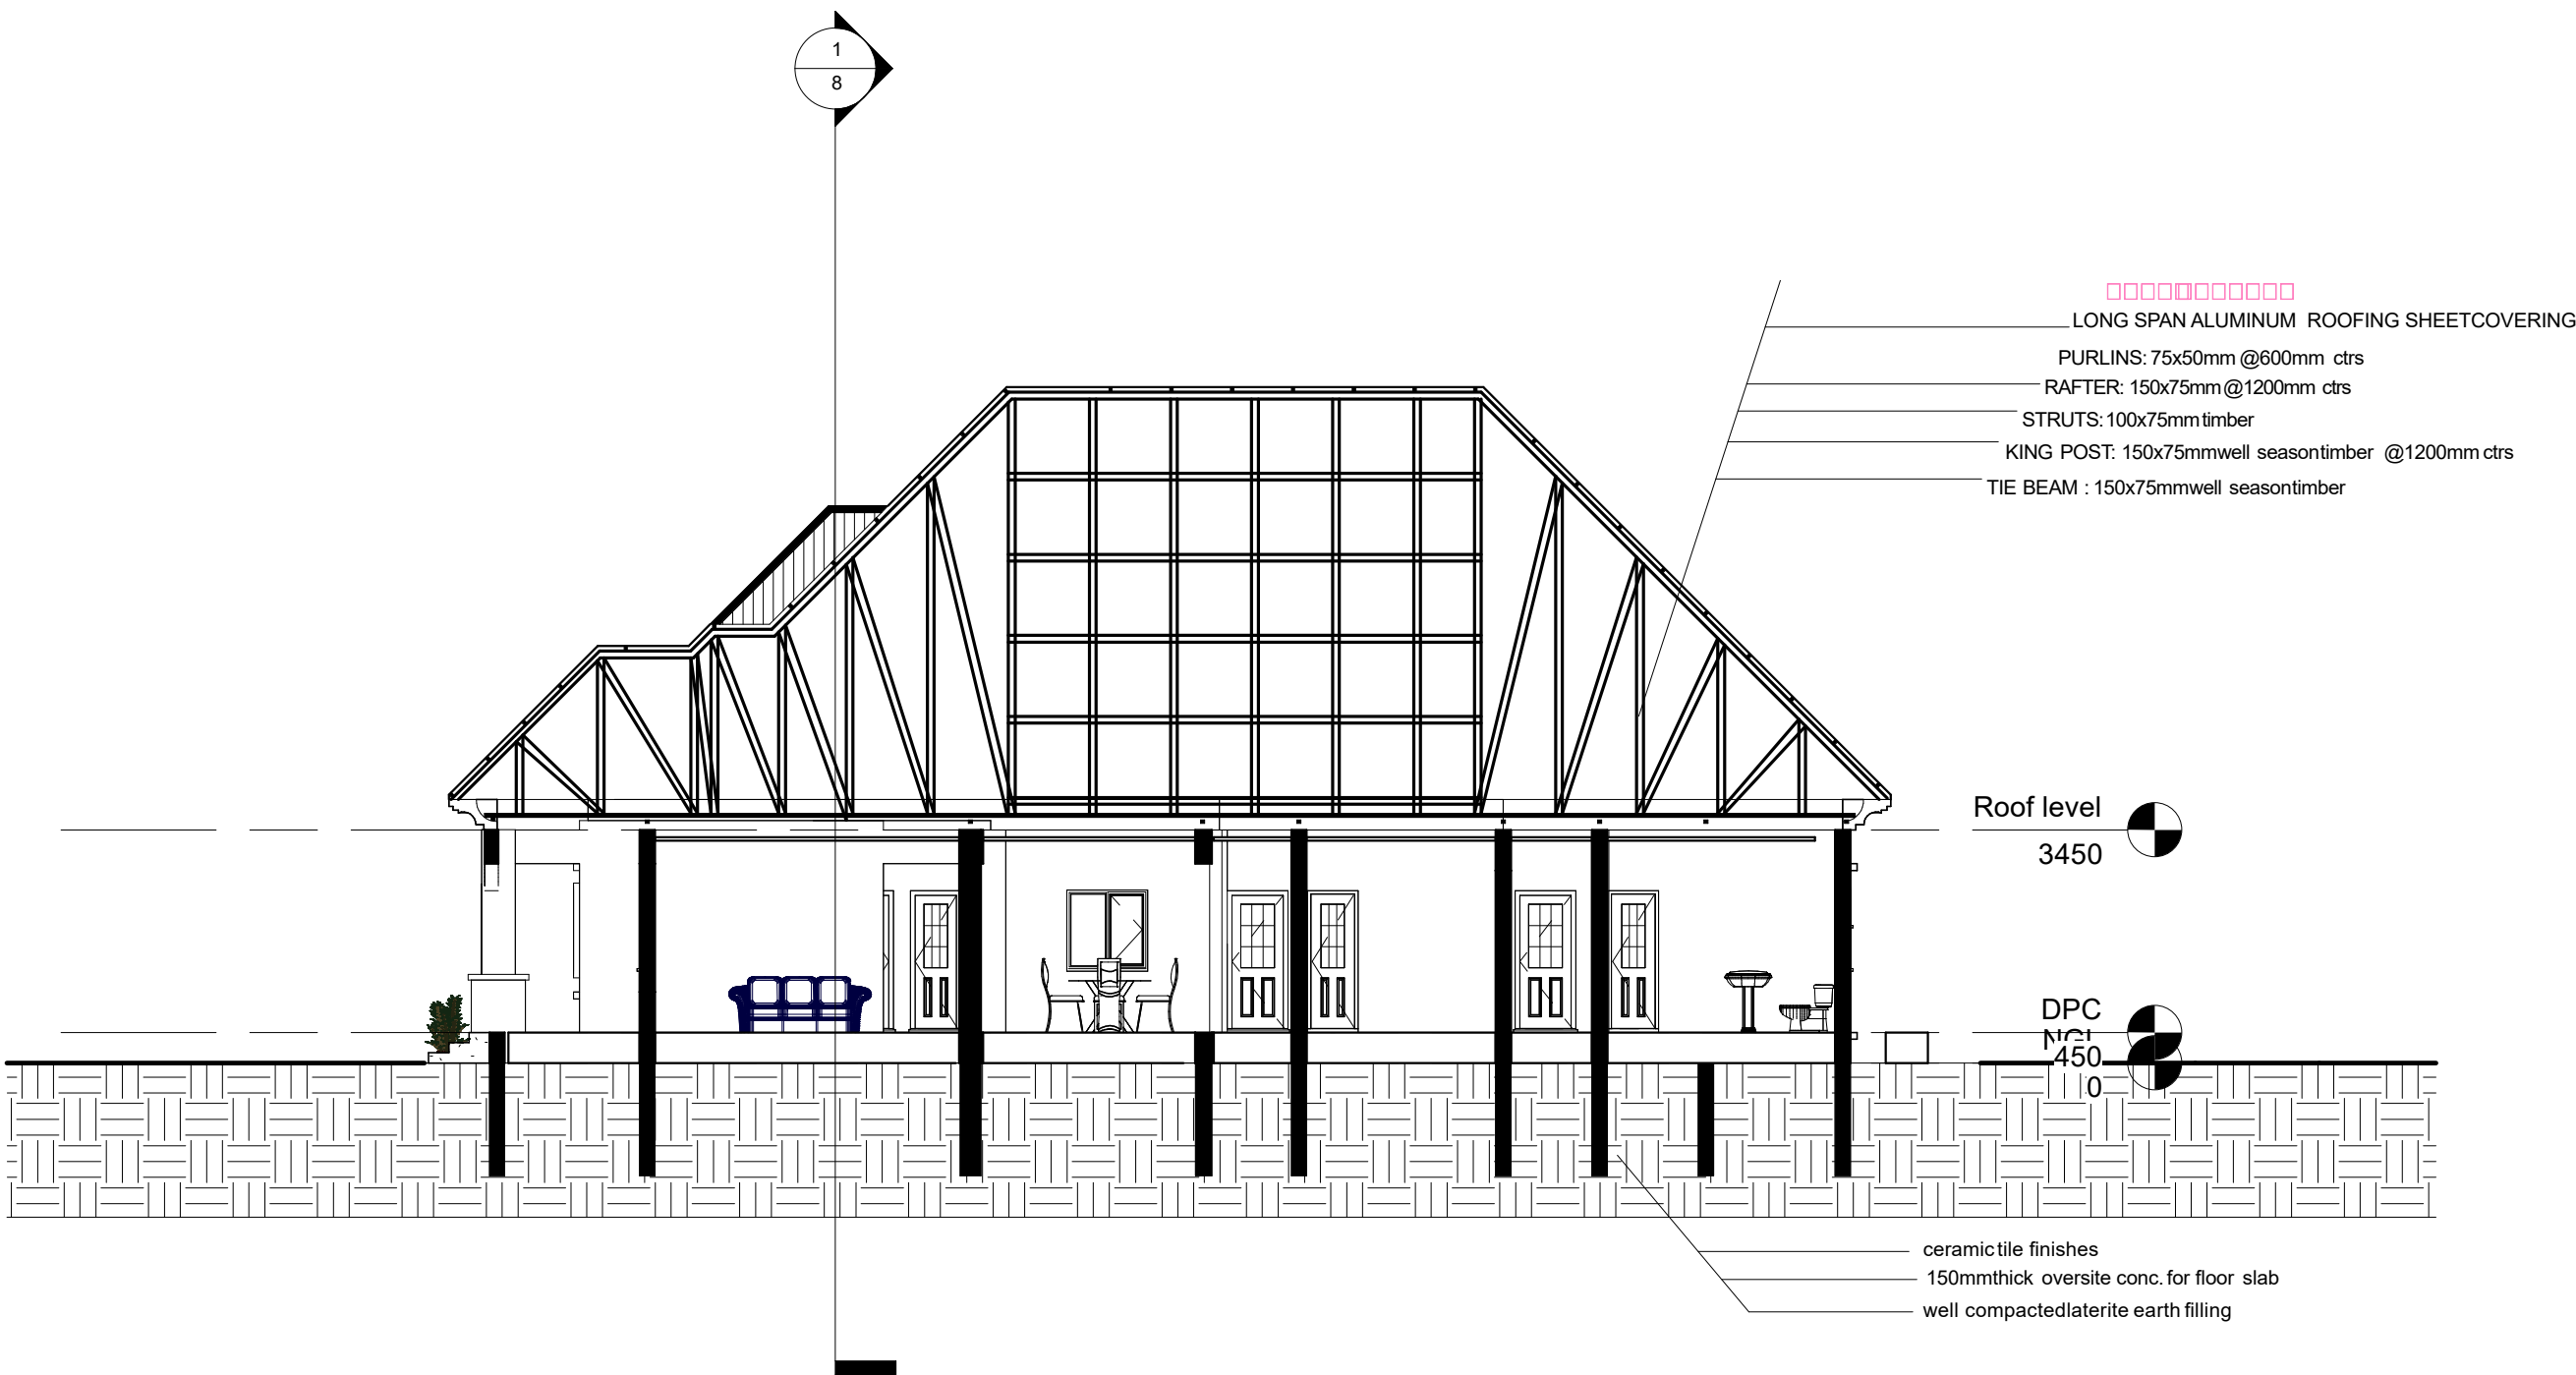

SEAL/STAMP

PROJECT
A PROPOSED RESIDENTIAL BUILDING FOR

CONSULTANT

SHEET CONTENT

DESIGNED BY	
DRAWN BY	
CHECKED BY	
SCALE	1: 100
DATE	



SEAL/STAMP

PROJECT

A PROPOSED RESIDENTIAL BUILDING FOR

CONSULTANT

SHEET CONTENT

DESIGNED BY	
DRAWN BY	
CHECKED BY	
SCALE	1: 100
DATE	



SEAL/STAMP

PROJECT

A PROPOSED RESIDENTIAL BUILDING FOR

CONSULTANT

SHEET CONTENT

DESIGNED BY	
DRAWN BY	
CHECKED BY	
SCALE	1: 100
DATE	



SEAL/STAMP

PROJECT
A PROPOSED RESIDENTIAL BUILDING FOR

CONSULTANT

SHEET CONTENT

DESIGNED BY	
DRAWN BY	
CHECKED BY	
SCALE	1: 100
DATE	